


LOCATED IN A PORTION OF THE SE 1/4 OF THE SW 1/4 OF SECTION 34,
TOWNSHIP 2 SOUTH, RANGE 32 EAST, MOUNT DIABLO MERIDIAN, MONO COUNTY , CALIFORNIA.

THIS MAP CORRECTLY REPRESENTS A SURVEY MADE BY ME OR UNDER MY DIRECTION IN CONFORMANCE WITH THE REQUIREMENTS OF THE LAND SURVEYOR'S ACT AT THE REQUEST OF JOE HARRIS IN OCTOBER, 1999.

JOHN R. LANGFORD
U.S. 5149
DATE: 12/21/99
EXP. DATE: 6/30/03

THIS MAP HAS BEEN EXAMINED IN ACCORDANCE WITH SECTION 8766 OF THE LAND SURVEYOR'S ACT THIS 27TH DAY OF DECEMBER, 1999.

John K. Beck
JOHN K. BECK
DEPUTY COUNTY SURVEYOR
DATE: 12-27-99

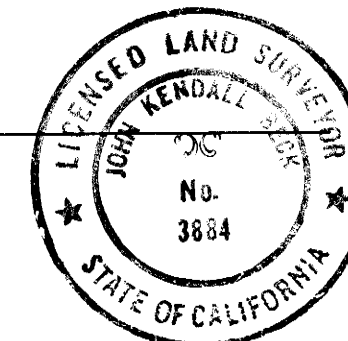

FILED THIS 27th DAY OF DECEMBER
1999 AT 2:59 PM IN BOOK 3 OF RECORD OF
SURVEYS AT PAGE _____ AT THE REQUEST OF
JOE HARRIS.
INSTRUMENT NO. 10163
FEE: \$ 7.00

RENN NOLAN
MONO COUNTY RECORDER

BY: [Signature]
DEPUTY COUNTY RECORDER

COURSE	BEARING	DISTANCE
A	S 89°00'39" W 4 M (N 89°00'33" E R	87.71' M 87.71' R R5MB (2.98)
B	N 62°49'26" E 4 M (N 62°49'28" E R	50.00' M 50.00' R CT R/W MAP 9-MINO NO. 6.038)
C	S 62°49'26" W 4 M (S 62°49'28" W R	90.17' M 90.17' R CT R/W MAP 9-MINO NO. 6.038)
D	S 62°49'26" W 4 M (S 62°49'28" W R	100.00' M 100.00' R CT R/W MAP 9-MINO NO. 6.037)
E	N 62°49'26" E 4 M (N 62°49'28" E R	50.00' M 50.00' R CT R/W MAP 9-MINO NO. 6.037)
F	N 62°49'26" E 4 M	100.00' M
G	S 27°0'34" E 4 M	124.39' M

— FOUND 2 1/2" DIAMETER USGLO BRASS CAP 2' ABOVE GROUND
IN A 4' DIAMETER x 2' HIGH ROCK MOUND; CAP INSCRIBED
T2S R32E
S28 | S27
S33 | S34
1929
ACCEPTED AS SECTION CORNER PER 1929 USSGO DEPENDENT RESURVEY.

FOUND SECTION CORNER AS NOTED HEREON.

☒ FOUND 1" INNER DIAMETER IRON PIPE WITH TAG INSCRIBED RCE 10467 CEMENTED IN PIPE. PIPE BEARS S 69°08'28" E, 0.06' FROM THE CALCULATED INTERSECTION OF THE E R/W LINE AND THE SOUTHERLY SECTION LINE. PIPE CONFORMS TO INTERSECTION LOCATION WHICH BEARS S 89°34'18" E R., 55.72' R (RMB 1/48) FROM LOCATION OF PIPE SET PER RSMB I/S. MEASURED BEARINGS AND DISTANCES SHOWN ON THIS PLAN ARE TO THE INTERSECTION POINT.

☐ FOUND 2 1/4" DIAMETER CAL TRANS BRASS CAP IN 2" DIAMETER ROCK MOUND AS NOTED HEREON.

FOUND USC&GS BRASS CAP INSCRIBED "FALLS".

SET 1 1/2" DIAMETER ALUMIN CAP INSCRIBED LS 514.9 ON 5/8" DIAMETER REBAR IN EXISTING ROCK MOUND.


H BASED ON FIELD MEASUREMENTS.

R BASED ON RECORD INFORMATION AS NOTED HEREON.

FOUND 3/4" DIAMETER IRON PIPE WITH TAG INSCRIBED RCE 10467 CEMENTED IN PIPE. PIPE BEARS S 69°08'28" E, 0.06' FROM THE CALCULATED INTERSECTION OF THE E R/W LINE AND THE SOUTHERLY SECTION LINE. PIPE CONFORMS TO INTERSECTION LOCATION WHICH BEARS S 89°34'18" E R., 55.72' R (RMB 1/48) FROM LOCATION OF PIPE SET PER RSMB I/S. MEASURED BEARINGS AND DISTANCES SHOWN ON THIS PLAN ARE TO THE INTERSECTION POINT.

1. THIS RECORD OF SURVEY IS PREPARED TO DOCUMENT THE ESTABLISHMENT OF THE BOUNDARIES OF PARCEL 1 OF LOT LINE ADJUSTMENT NO. 99-04 AS RECORDED IN O.R. 885/885.
2. THE BUREAU OF LAND MANAGEMENT HAS RECENTLY REESTABLISHED SECTION 34. THE BLM MONUMENTS SET AND NOTED ON THIS RECORD OF SURVEY WILL BE DOCUMENTED ON A DEPENDENT RESURVEY PLAT TO BE FILED IN THE BLM OFFICE IN SACRAMENTO, CALIFORNIA.

FOUND 3 1/4" DIAMETER BRASS CAP IN 3' DIAMETER ROCK MOUND
CAP INSCRIBED: T2S R32E
S27 | S26
S34 | S35
1998.
ACCEPTED AS SECTION CORNER. SEE NOTE 2.

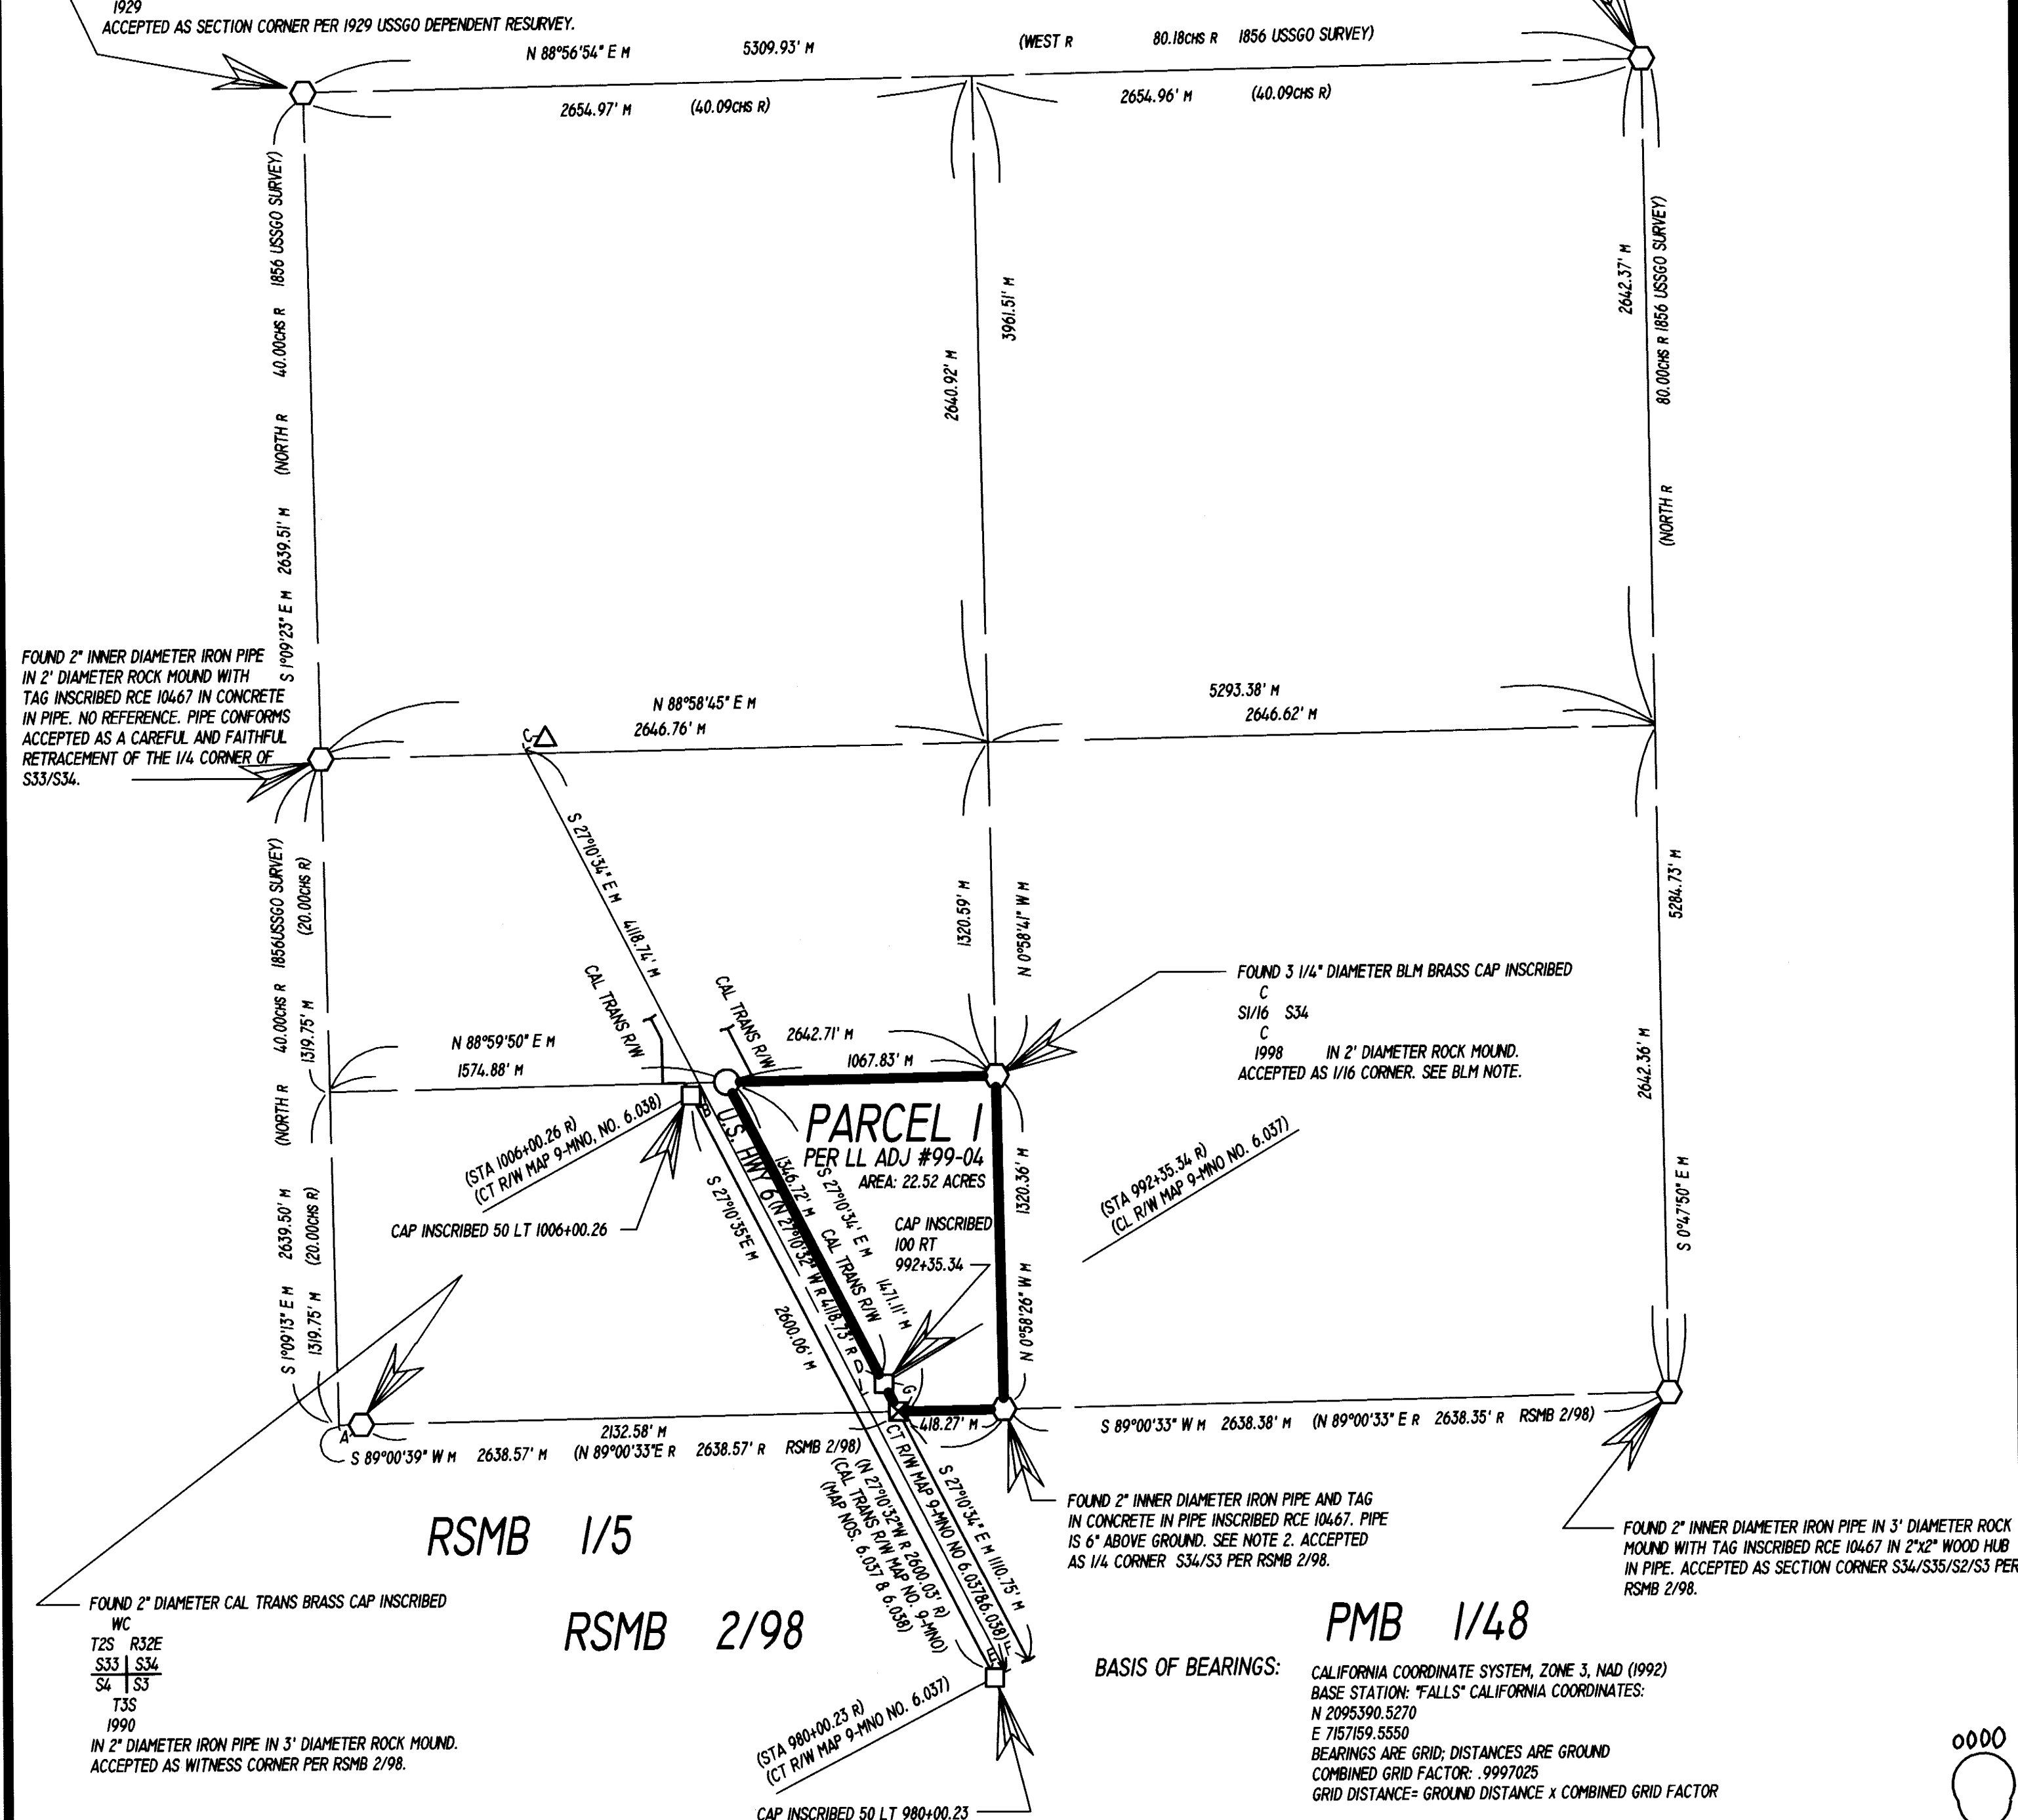

SCALE: 1"= 500'

RS. Book 3 Pg 74

0000